





CITY OF DUNDEE
 425 NW 9th Street
 P.O. Box 200
 Dundee, OR 97115
 Phone: 503.261.4400
 Fax: 503.261.4404

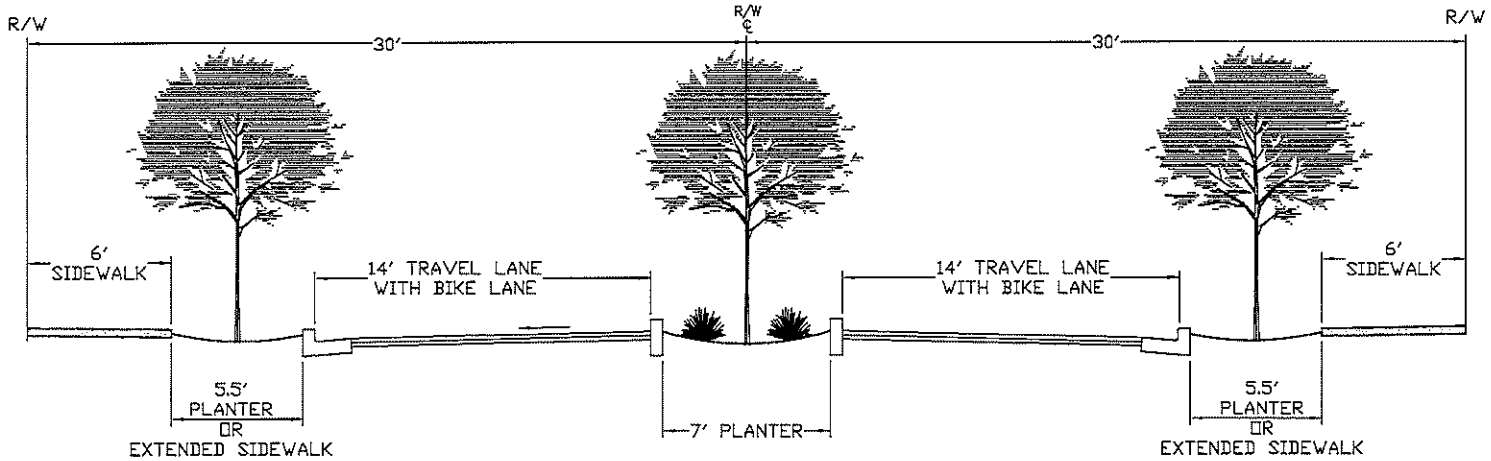

SW 9th STREET
(CURRENT DESIGN)

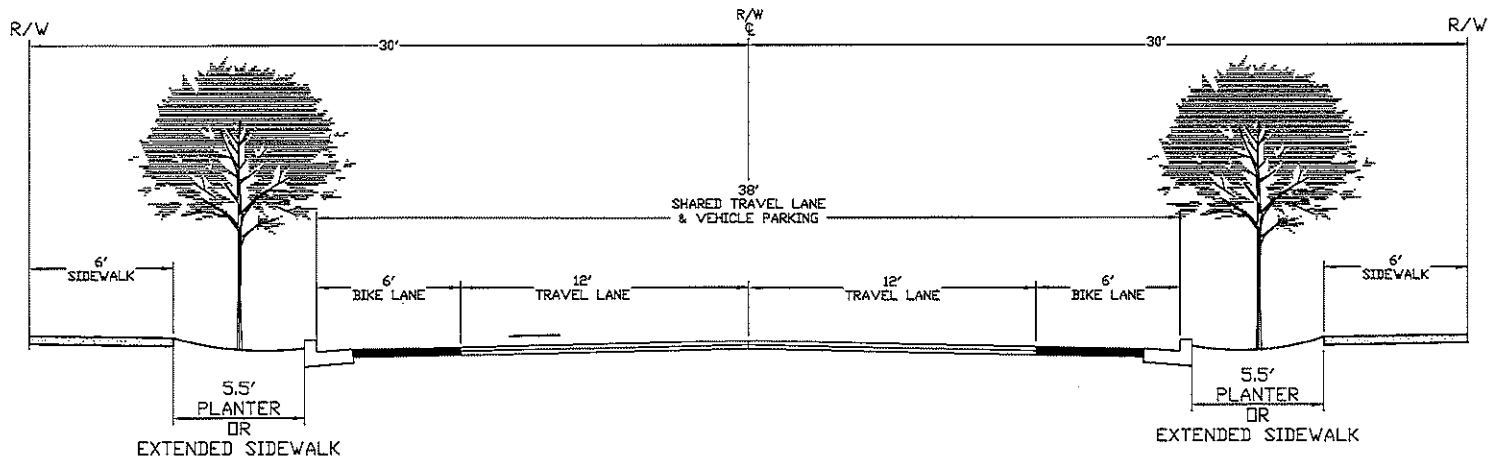

SW 9th STREET
(ALTERNATIVE DESIGN)

CONSULTANT:

PROJECT NUMBER: 22001
 SW 9TH STREET
 LAND IMPROVEMENT DISTRICT
 STREET IMPROVEMENTS
 DUNDEE, OR 97115

REVISION:

DRAWN BY: GSR
 ISSUE DATE: 10/2022
 FILE NAME:

Dundee Typicals_9th Alternative_Rev02_202210.dwg

PRELIMINARY PLANS

SHEET:
 9TH STREET
 TYPICALS